
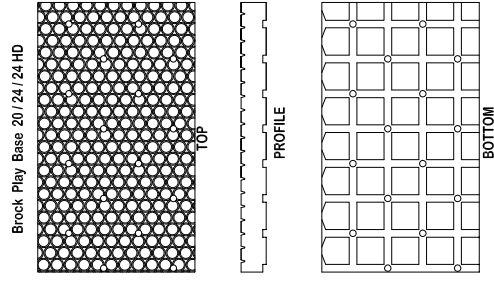


Perimeter curb  
 Turf is typically fixed to the top or side of the perimeter barrier

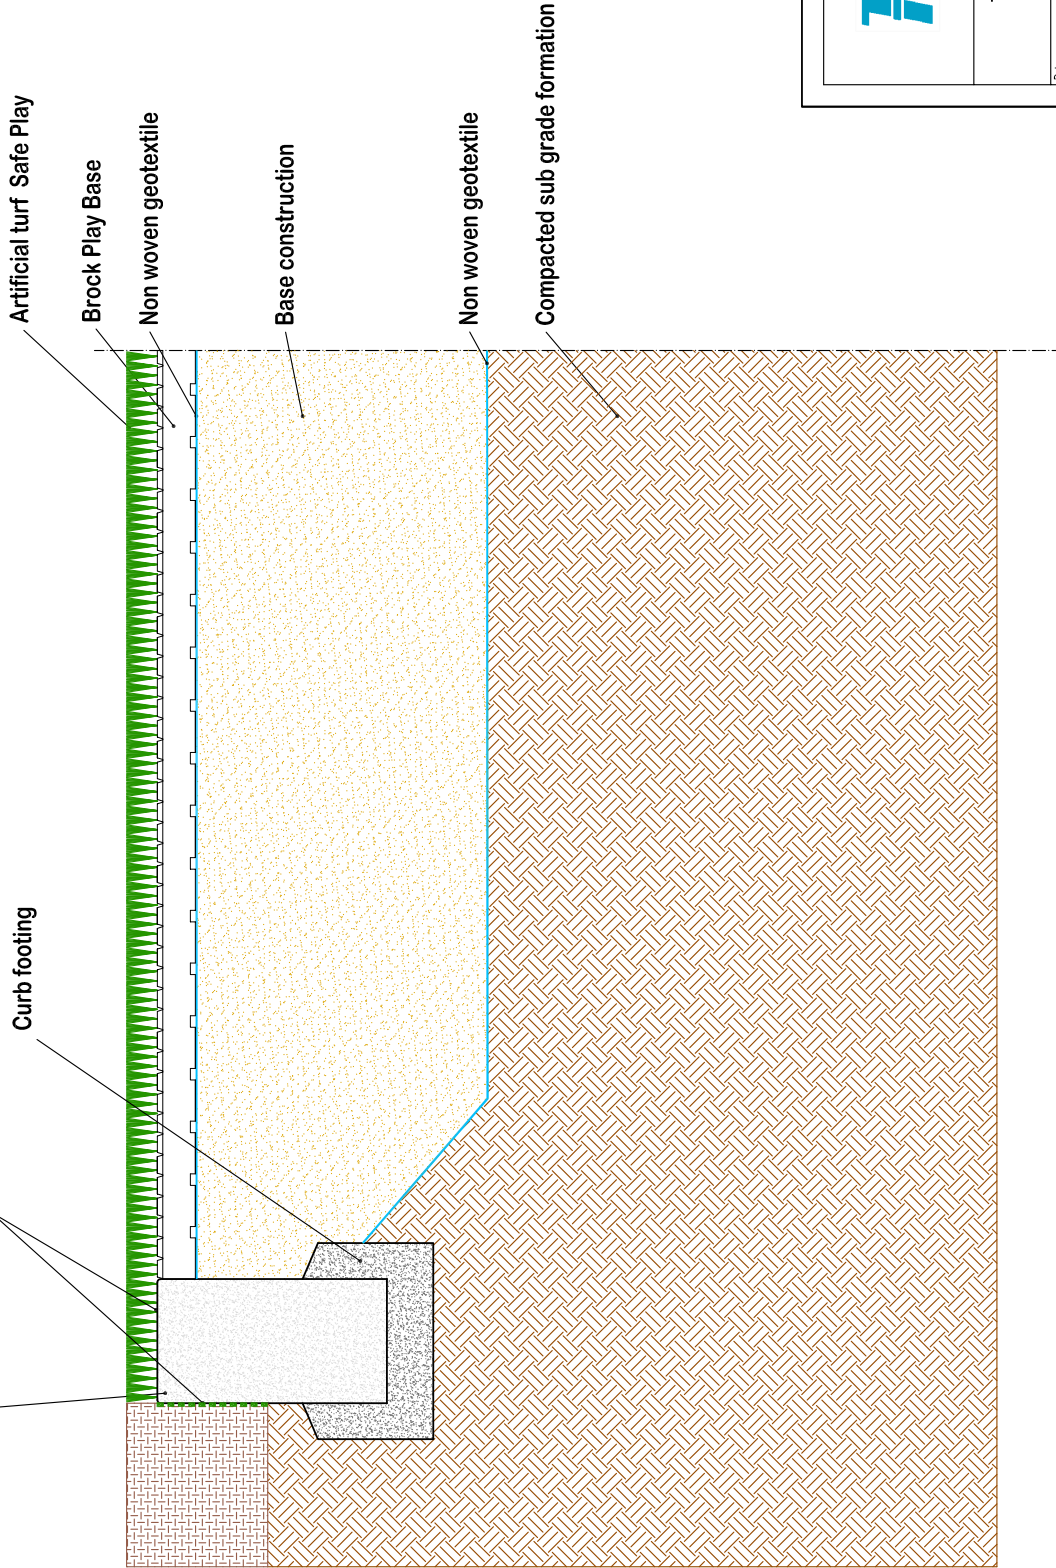

TISANOS WITH PLAY BASE 20 / 24 / 24HD  
 PERMEABLE BASE CONSTRUCTION

Date

JUNE 2011

NOT TO SCALE

THE INFORMATION CONTAINED IN THIS DRAWING IS THE SOLE PROPERTY OF BROCK INTERNATIONAL. ANY REPRODUCTION IN PART OR AS A WHOLE WITHOUT THE WRITTEN PERMISSION OF BROCK INTERNATIONAL IS PROHIBITED.